


SUBMITTAL SHEET

in. [mm]

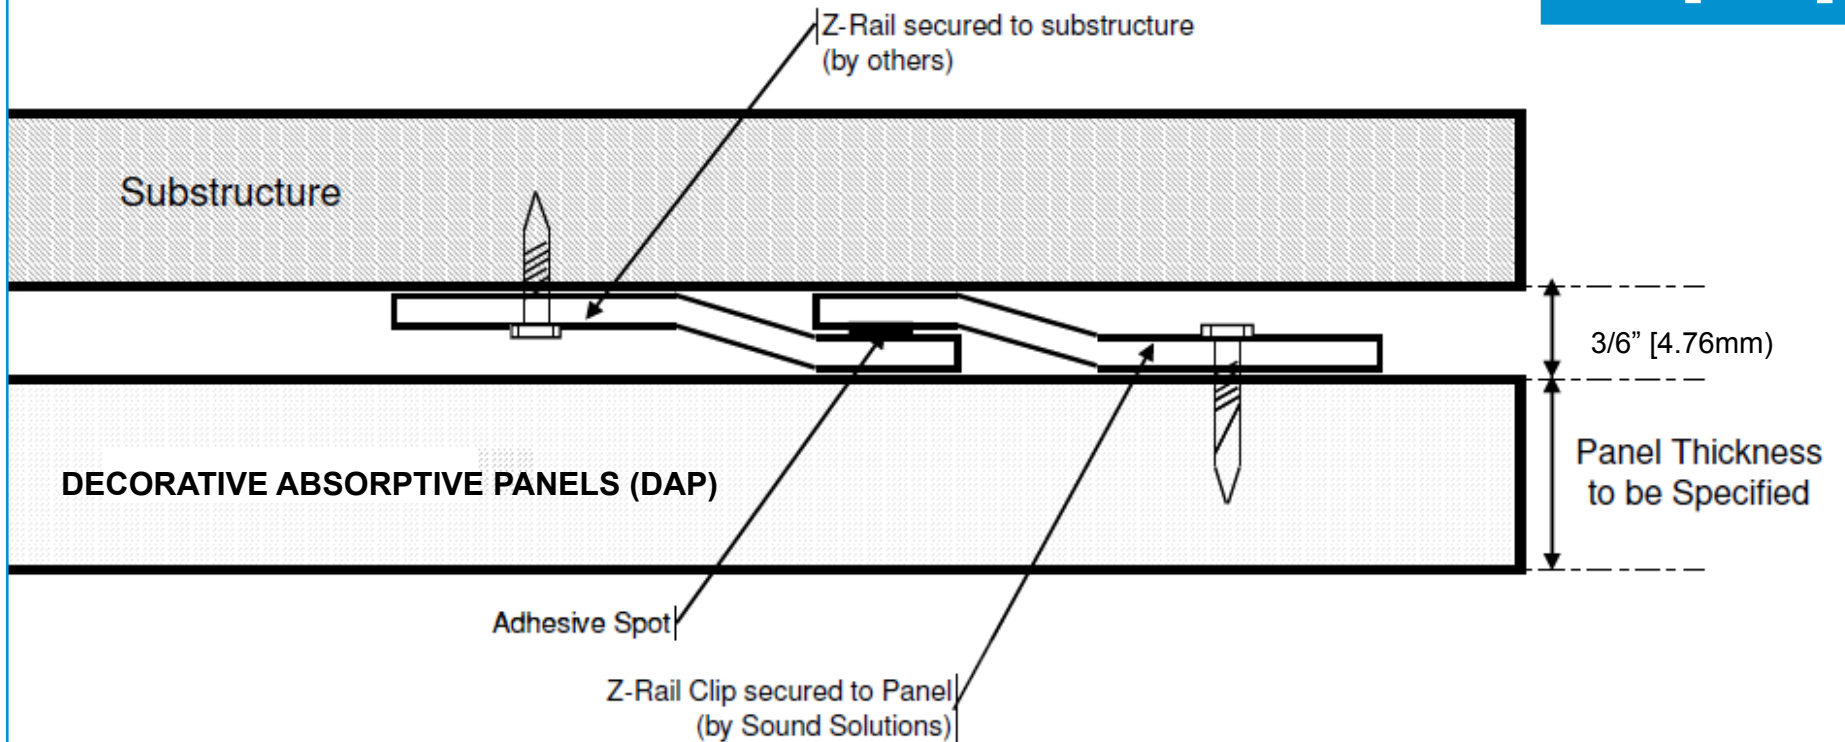

1515 Matheson Blvd. E., Unit C-10
Mississauga Ontario L4W 2P5
Canada
T: 905-625-8944
F: 905-625-7142
www.acoustiguard.com

Last revised
07/07/14

Revised by	Revision #
J.L.B	1

TITLE
DAP - Decorative Absorption Panels

DRAWING #.
AG114-IA